
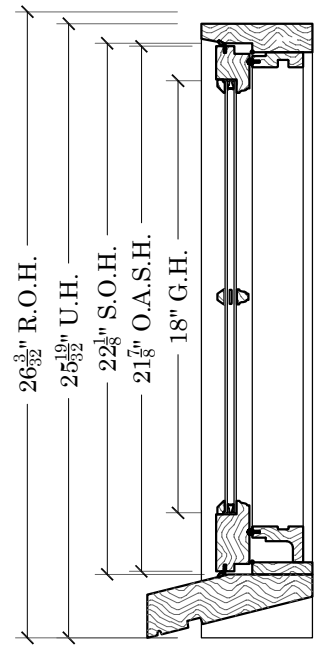


SASH & MILLWORK
 667 SPRING STREET
 NORTH DIGHTON, MA 02764
 PHONE # (508) 880-8808
 FAX # (508) 880-8828
 WWW.BOSTONSASH.COM

- ### STANDARD
- 4-5/8" UNIT DEPTH
 - ANNEALED DOUBLE STRENGTH GLASS, INSULATED GLASS UNIT
 - UTILE MAHOGANY FRAME & SASH
 - STANDARD 1-1/2" THICK WESTERN RED CEDAR SILLS
 - PRIMED EXTERIOR/ RAW INTERIOR
 - FULLY WEATHER SEALED
 - 5/8" S.D.L. BAR & MUNTIN GRILL CONFIGURATIONS


- ### SIZING
- U.W. = G.W.+4-3/4"
 - S.O.W.=G.W.+3-1/8"
 - O.A.S.W.= G.W.+2-7/8"
 - D.L.O.W.=G.W.-1"
 - U.H. = G.H.+7-9/16"
 - S.O.H.= G.H.+4-1/8"
 - O.A.S.H.=G.H.+3-7/8"
 - D.L.O.H.=G.H.-1"

- ### STD. HARDWARE
- HAFELE CONNECTING PLATES #260.22.930

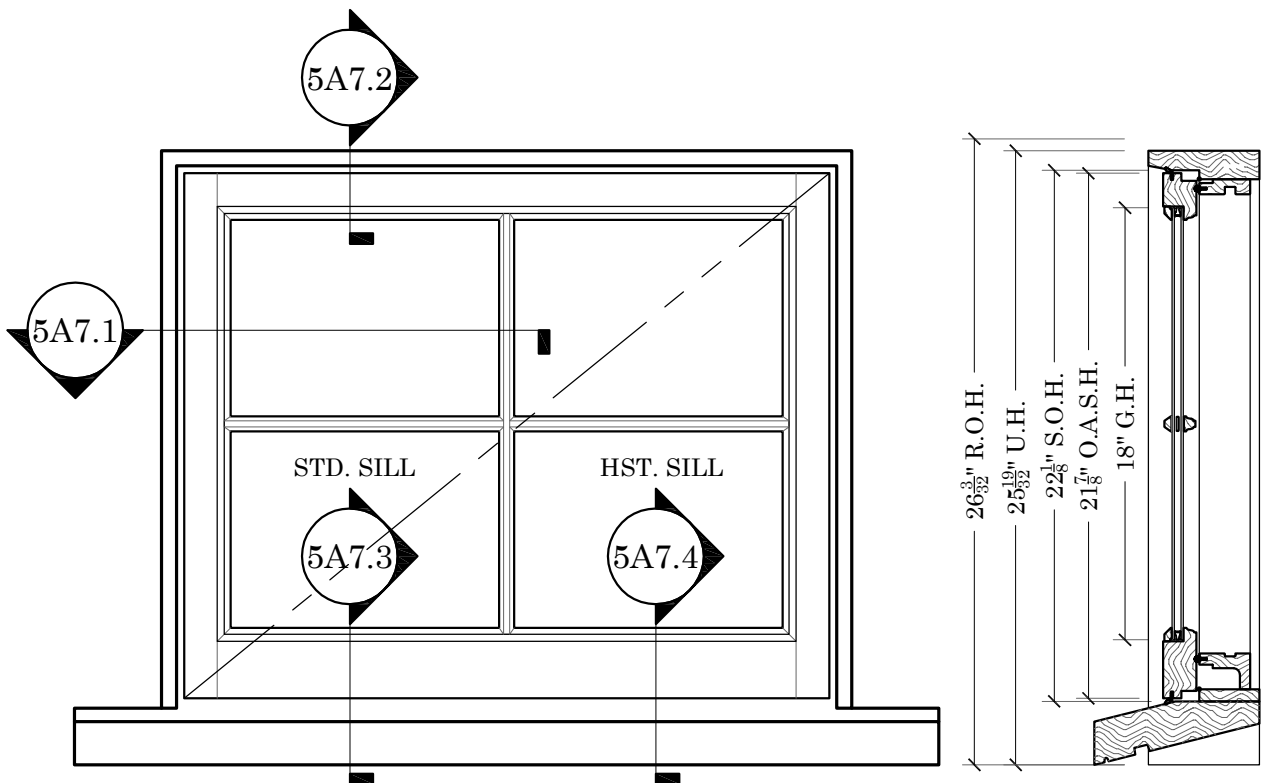

DARTMOUTH AFFIXED

SCALE: 1-1/2"=1'

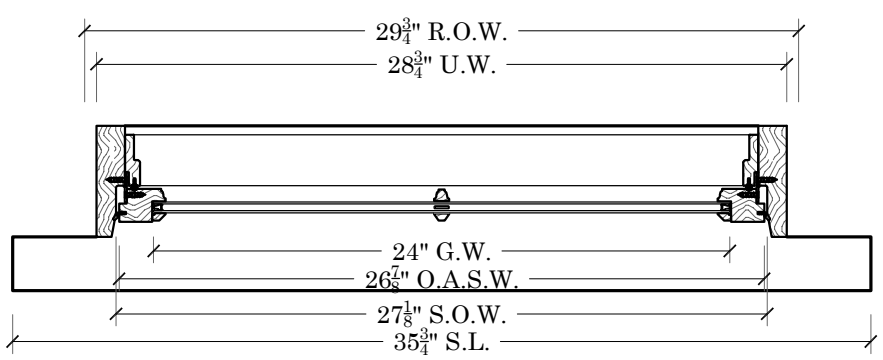

- ### OPTIONAL ITEMS
- TEMPERED DOUBLE STRENGTH GLASS UNITS
 - ARGON INSULATION GAP
 - EXTERIOR LOW E 180
 - 2" PINE OR UTILE MAHOGANY INT.EXTENSION JAMBS
 - DOUBLE STRENGTH ANNEALED & OR TEMPERED GLASS
 - D.P. RATING GLAZING
 - HISTORIC 1-3/4" THICK WESTERN RED CEDAR SILLS
 - 5/4"X4" OR 4/4"X5" NOMINAL WESTERN RED CEDAR CASING

B.S. STANDARDS
 AFFIXED AWN/CSMT OPTION 7
 DESCRIPTION:
 ELEVATION, SECTIONS & NOTES
 DARTMOUTH PROFILE

P.O.# N/A
DEALER N/A
CONTRACTOR N/A
ARCHITECT N/A
PROJECT MANAGER N/A
DRAWN BY: KEITH KUTHAN
DATE: 11/11/2015
SCALE: NOTED
DWG. NO: SK5A7.0
SHEET: 1 OF 5