

SASH & MILLWORK
 667 SPRING STREET
 NORTH DIGHTON, MA 02764
 PHONE # (508) 880-8808
 FAX # (508) 880-8828
 WWW.BOSTONSASH.COM

B.S. STANDARDS
D.H. TILT OPTION 2
 DESCRIPTION:
ELEVATION, SECTIONS & NOTES
NANTUCKET E.P. PROFILE

P.O.#
 N/A
 DEALER
 N/A
 CONTRACTOR
 N/A
 ARCHITECT
 N/A
 PROJECT MANAGER
 N/A

DRAWN BY:
KEITH KUTHAN
 DATE:
 11/11/2015
 SCALE:
 NOTED

DWG. NO:
SK2A2.0
 SHEET:
 1 OF 6

STANDARD

- 4-5/8" UNIT DEPTH
- S.S.B. GLASS (PUTTY GLAZED)
- WHITE PINE FRAME & SASH
- STANDARD 1-1/2" THICK WESTERN RED CEDAR SILLS
- PRIMED EXTERIOR/ RAW INTERIOR
- INTEK BALANCES (WHITE) SEE HARDWARE LIST
- FULLY WEATHER SEALED
- 5/8" T.D.L. MUNTIN GRILL CONFIGURATIONS
- EXTERIOR ENERGY PANEL FOR ADDED EFFICIENCY

STD. HARDWARE

- INTEK JAM LINERS & BALANCES WHITE

SIZING


- U.W. = G.W.+5-1/4"
- S.O.W.=G.W.+3-15/16"
- O.A.S.W.= G.W.+2-7/16"
- D.L.O.W.=G.W.-5/16"
- U.H. = (U.G.H.+L.G.H.)+8-5/16"
- S.O.H.= (U.G.H.+L.G.H.)+5"
- U.S.H.=U.G.H.+2-13/32"
- L.S.H.=L.G.H.+3-15/32"
- D.L.O.H.=G.H.-5/16"

OPTIONAL ITEMS

- UTILE MAHOGANY SASH & FRAME
- 2" PINE OR UTILE MAHOGANY INT.EXTENSION JAMBS
- DOUBLE STRENGTH ANNEALED & OR TEMPERED GLASS
- D.P. RATING GLAZING
- HISTORIC 1-3/4" THICK WESTERN RED CEDAR SILLS
- 5/4"X4" OR 4/4"X5' NOMINAL WESTERN RED CEDAR CASING
- WHITE ROLLED FORM ALUMINUM FULL SCREEN FRAMES
- CHARCOAL FIBERGLASS SCREEN


EGRESS INFO.

- MINIMUM UNIT SIZES TO PASS 20"X24" C.O. MA. EGRESS
- SIZES BASED ON STANDARD 3/4" THICK WINDOW STOOL AND A 1-1/4" MAX HEIGHT SASH LOCK ALLOWANCE
- 24"X20" UNIT DIMENSIONS 27-1/4"W. X 50-1/4"H.
- 20"X24" UNIT DIMENSIONS 23-1/4"W. X 58-1/4"H

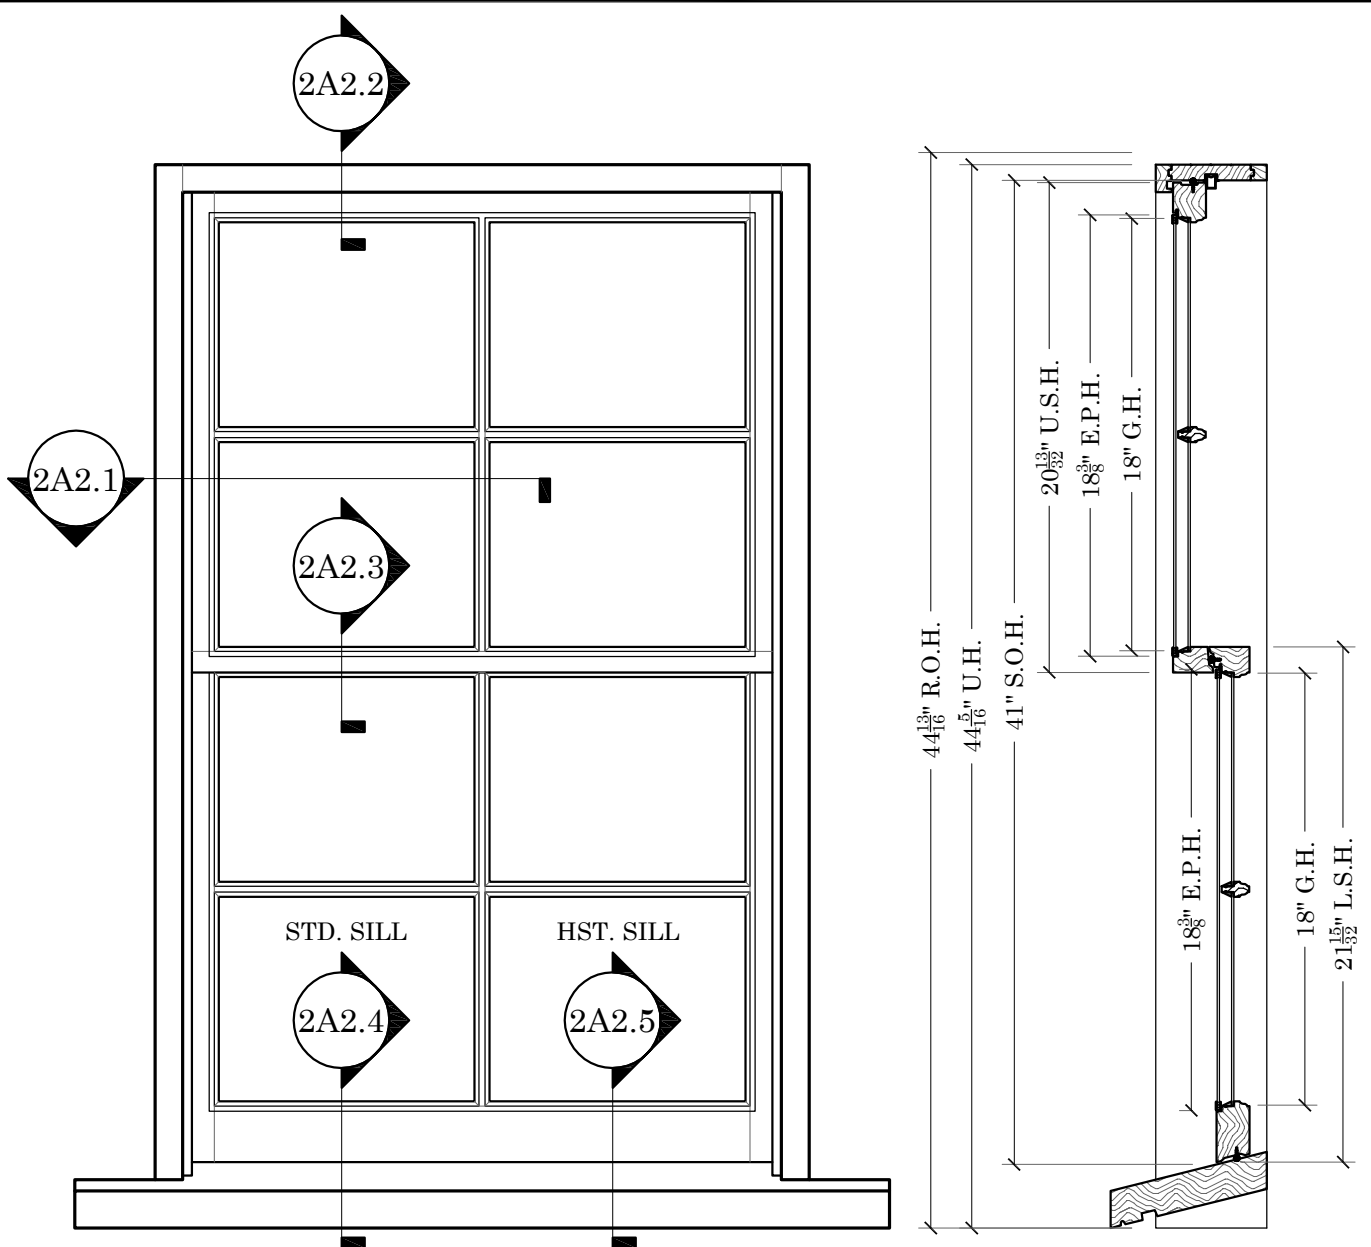

BOSTON EXT. E.P. D.H. TILT

SCALE: 1-1/2"=1'

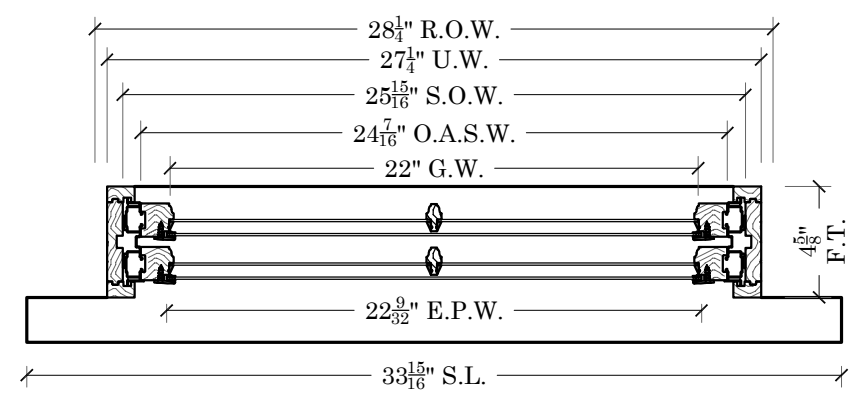

PLOT DATE:
 11/11/2015

FILE LOCATION: