

STANDARD	
- 4-5/8" UNIT DEPTH	
- S.S.B. GLASS (PUTTY GLAZED)	
UTILE MAHOGANY FRAME & SASH	
- STANDARD 1-1/2" THICK WESTERN RED CEDAR SILLS	
- PRIMED EXTERIOR/ RAW INTERIOR	
- W&C AND AMESBURY CONCEALED BALANCES	
- FULLY WEATHER SEALED	
- 5/8" T.D.L. MUNTIN GRILL CONFIGURATIONS	

SIZING	
- R.O.W. = G.W.+10-3/8"	
- U.W. = G.W.+5-5/16"	
- S.O.W.=G.W.+3-13/16"	
- O.A.S.W.= G.W.+3-3/8"	
- D.L.O.W.=G.W.-5/16"	
- U.H. = (U.G.H.+L.G.H.)+8-13/32"	
- S.O.H.= (U.G.H.+L.G.H.)+5"	
- U.S.H.=U.G.H.+2-13/32"	
- L.S.H.=L.G.H.+3-15/32"	
-D.L.O.H.=G.H.-5/16"	

STD. HARDWARE	
- AMESBURY 186 CONCEALED BALANCES	
- PHELPS SP225BBRE SATIN BRASS PULLEYS	
- A.R.C. #35 NATURAL BRASS CHAIN	
- A.R.C. #10 BRAIDED CORD	
- A.R.C. STACKABLE WEIGHTS	

**BOSTON**


**SASH & MILLWORK**  
667 SPRING STREET  
NORTH DIGHTON, MA. 52764  
PHONE # (508) 880-8808  
FAX # (508)880-8828  
WWW.BOSTONSASH.COM

JOB:	B.S. STANDARDS
	D.H. W&C. OPTION 2
DESCRIPTION:	ELEVATION, SECTIONS & NOTES
	BOSTON E.P. PROFILE

P.O.#	N/A
DEALER	N/A
CONTRACTOR	N/A
ARCHITECT	N/A
PROJECT MANAGER	N/A
DRAWN BY:	KEITH KUTHAN
DATE:	11/11/2015
SCALE:	NOTED
DWG. NO:	SK2C2.0
SHEET:	1 OF 7

## BOSTON EXT. E.P. D.H. W&C

SCALE: 1-1/2"=1'

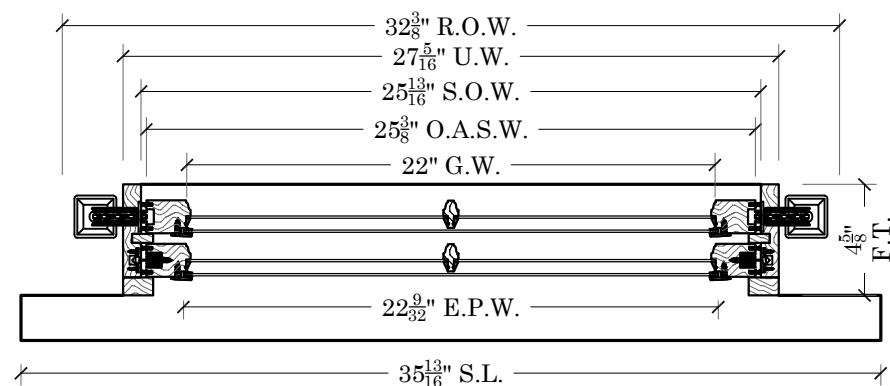

EGRESS INFO.	
- MINIMUM UNIT SIZES TO PASS 20"X24" C.O. MA. EGRESS	
- SIZES BASED ON STANDARD 3/4" THICK WINDOW STOOL	
AND A 1-1/4" MAX HEIGHT SASH LOCK ALLOWANCE	
- 24"X20" UNIT DIMENSIONS 26-1/2"W. X 51"H.	
- 20"X24" UNIT DIMENSIONS 22-1/2"W. X 59"H	

OPTIONAL ITEMS	
- 2" PINE OR UTILE MAHOGANY INT.EXTENSION JAMBS	
- DOUBLE STRENGTH ANNEALED & OR TEMPERED GLASS	
- D.P. RATING GLAZING	
- HISTORIC 1-3/4" THICK WESTERN RED CEDAR SILLS	
- 5/4"X4" OR 4/4"X5' NOMINAL WESTERN RED CEDAR CASING	
- WHITE ROLLED FORM ALUMINUM FULL SCREEN FRAMES	
- CHARCOAL FIBERGLASS SCREEN	